




4/19/2022 1:42:13 PM
C:\Users\ads\OneDrive\Documents\Revit Files\7504-A_Jackson Co Rec Center Aquatics Center A21_dbschultz.rvt
6/30

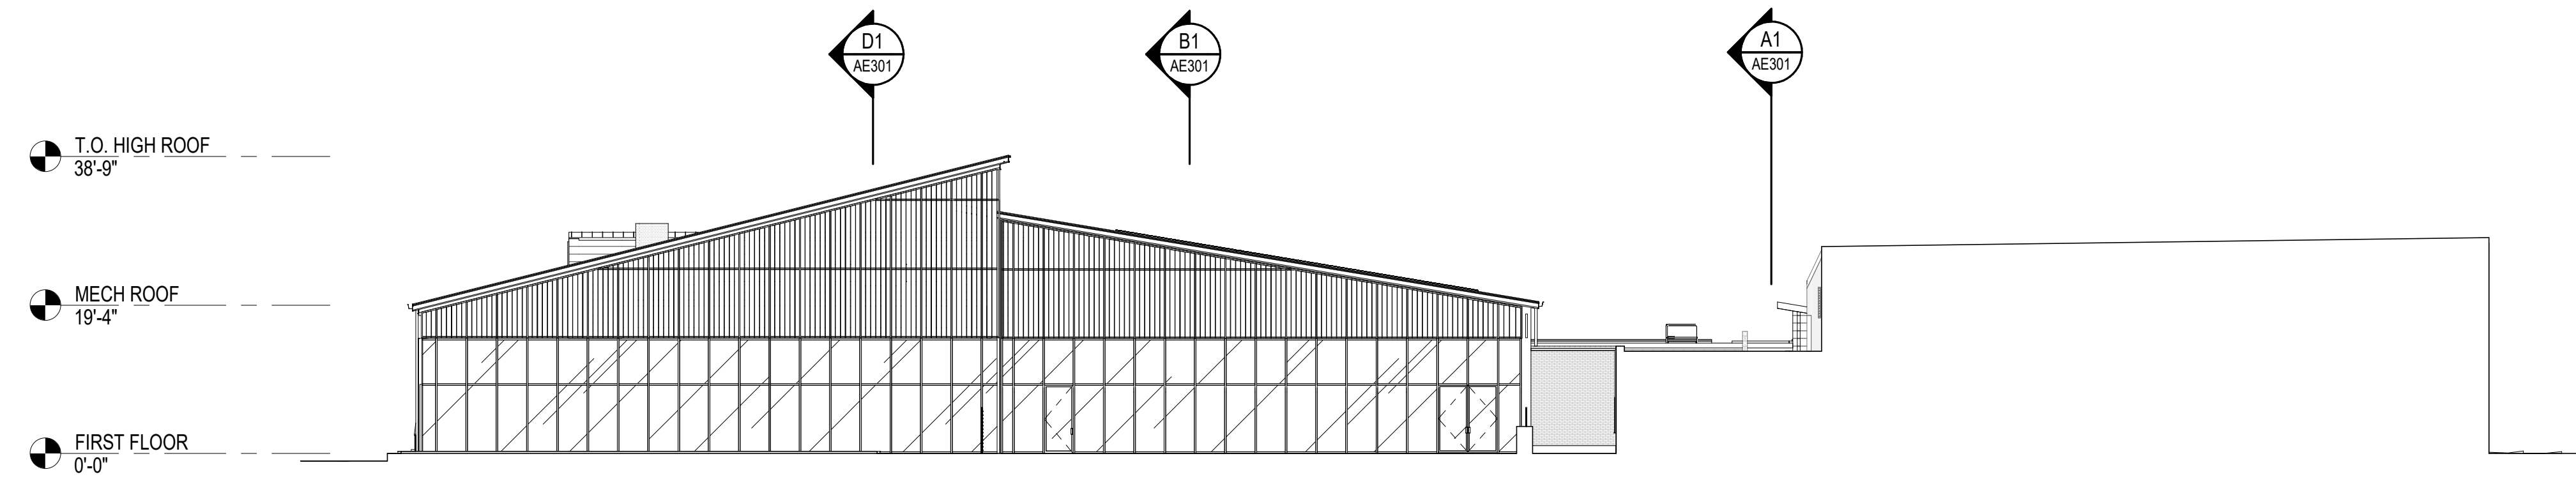


OVERALL ELEVATION - PLAN WEST
B1
AE200 1/16" = 1'-0"
REF A1 / AE100

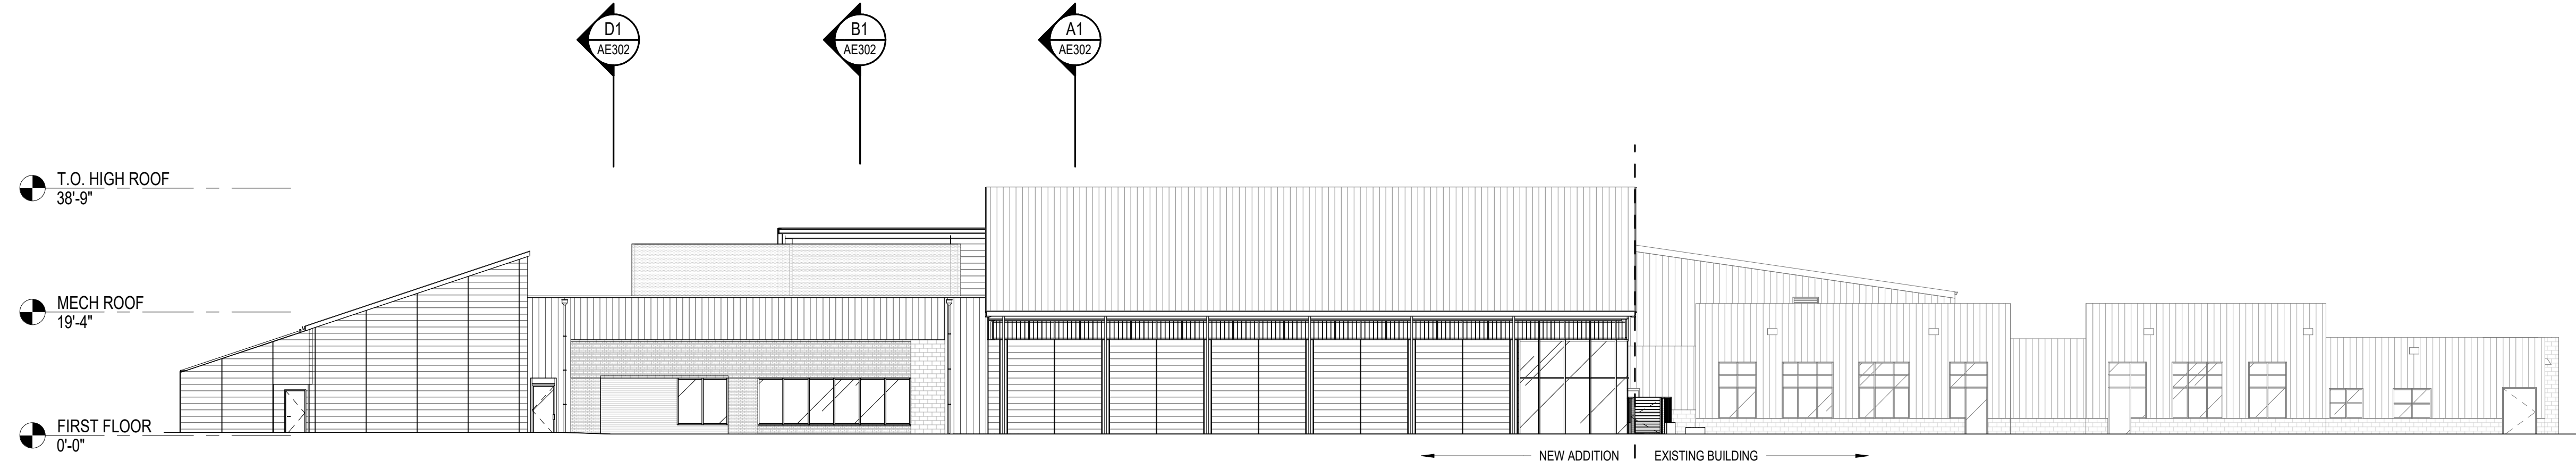


OVERALL ELEVATION - PLAN NORTH
C1
AE200 1/16" = 1'-0"
REF A1 / AE100

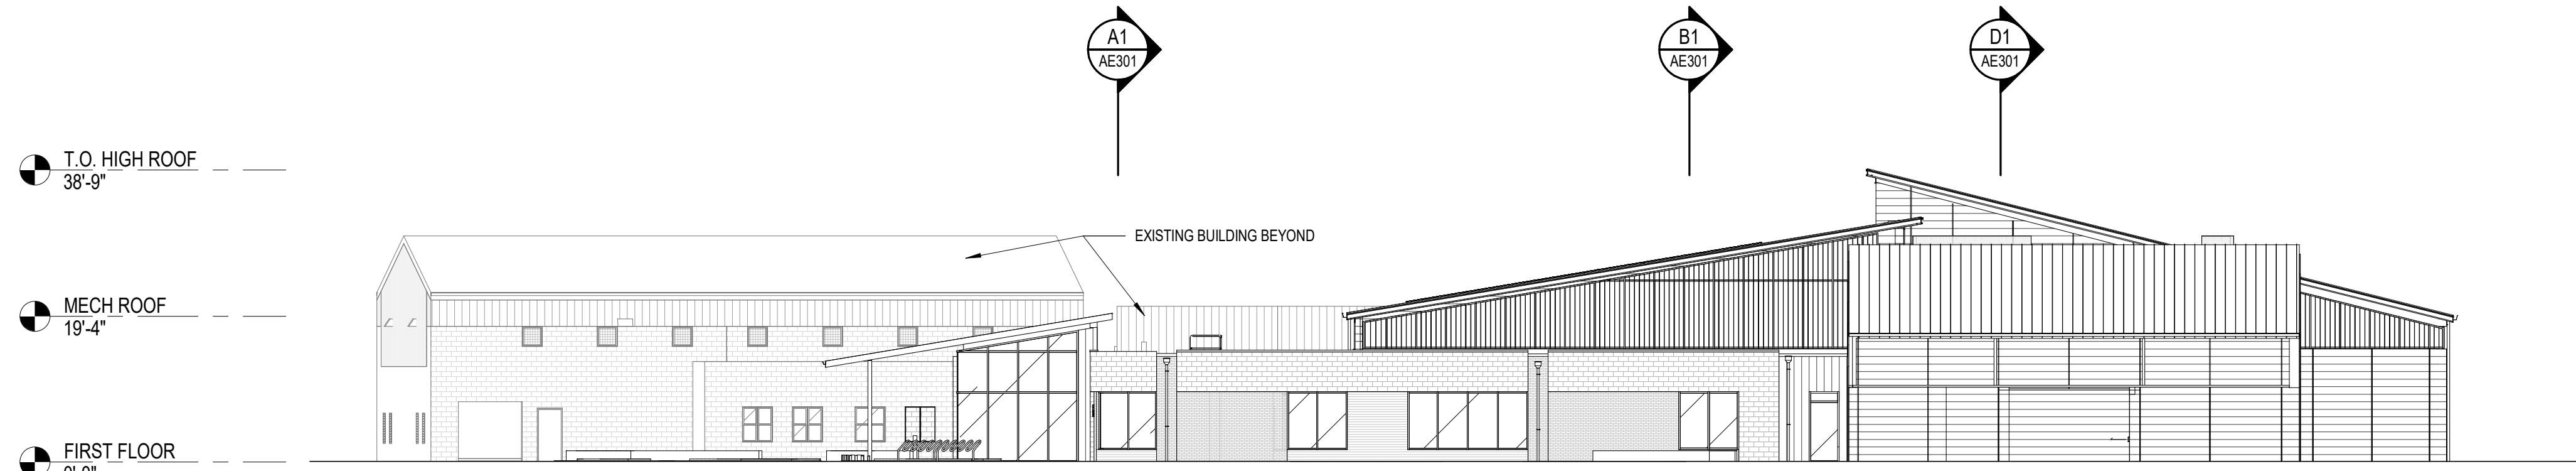

OVERALL ELEVATION - PLAN EAST
A1
AE200 1/16" = 1'-0"
REF A1 / AE100

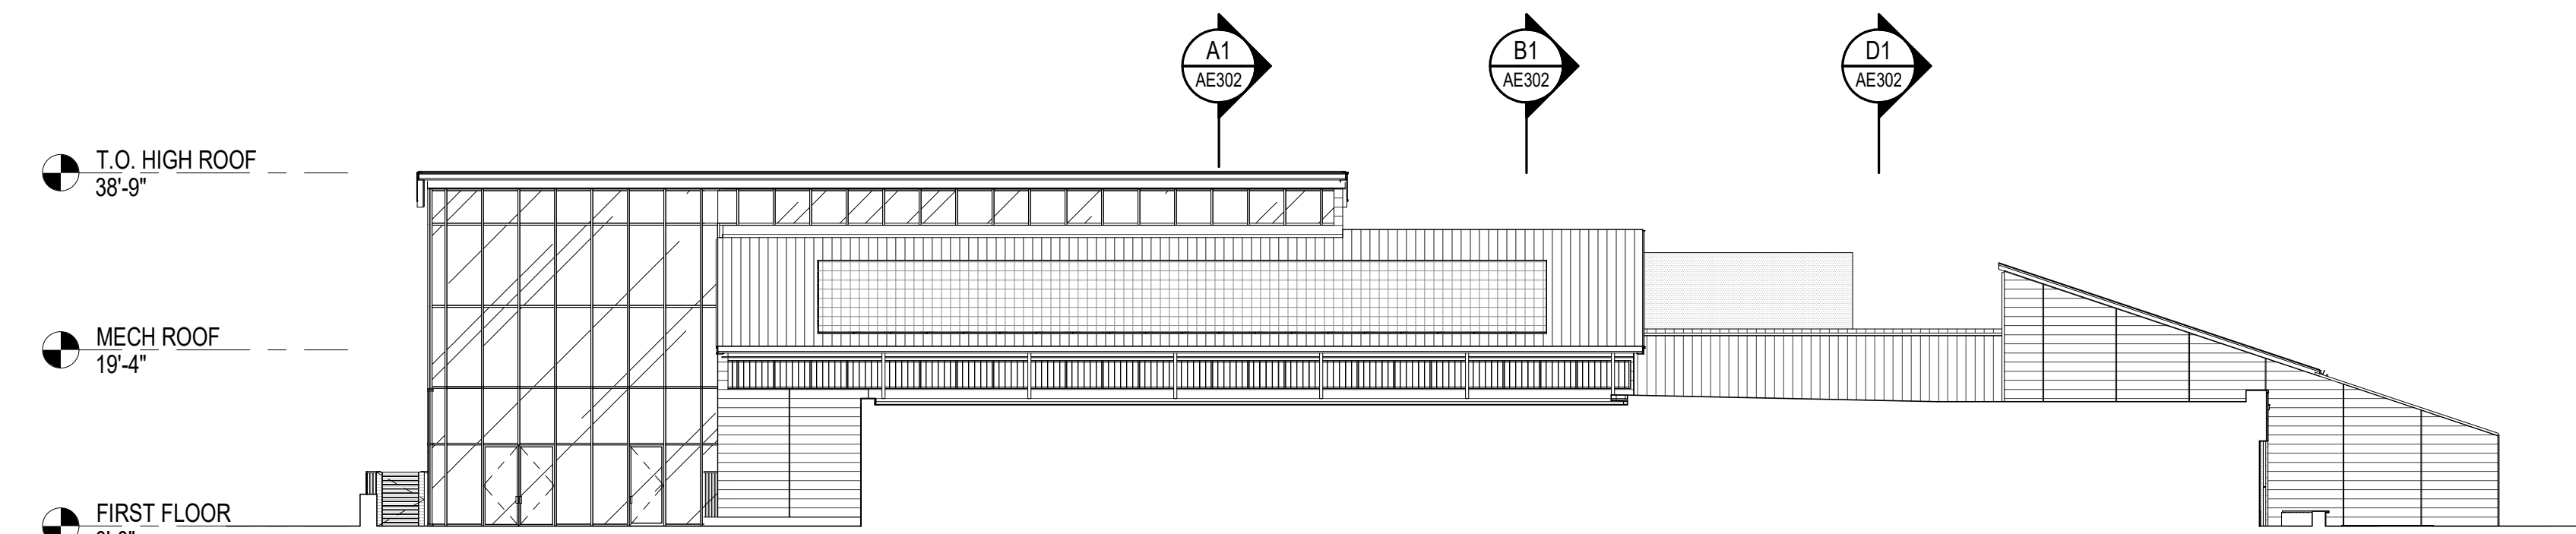

OVERALL ELEVATION - PLAN SOUTH (PATIO)
D4
AE200 1/16" = 1'-0"
REF A3 / AD101

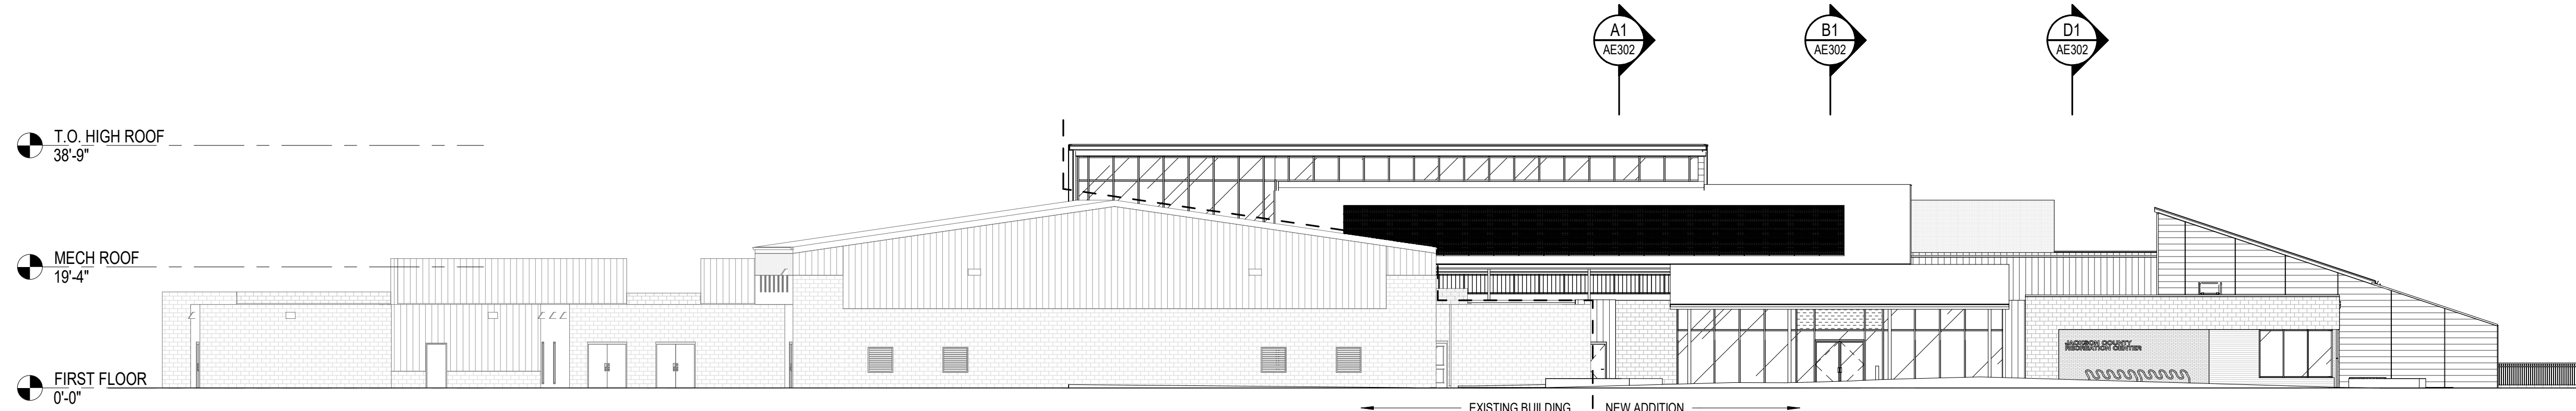

OVERALL ELEVATION - PLAN SOUTH
D1
AE200 1/16" = 1'-0"
REF A1 / AE100

GENERAL NOTES

1. REFER TO SHEET A-001 FOR ARCHITECTURAL SYMBOLS LEGEND.
2. REFER TO SHEET AExxx FOR CURTAIN WALL, LOUVER, AND DOOR ELEVATIONS.
3. REFER TO AND COORDINATE WITH STRUCTURAL, MECHANICAL, PLUMBING, AND ELECTRICAL FOR ADDITIONAL INFORMATION NOT SHOWN ON THIS DRAWING.
4. REFER TO AND COORDINATE WITH CIVIL AND LANDSCAPING DRAWINGS FOR ALL FINISHED GRADES.
5. HOLLOW METAL DOORS, FRAMES AND EXPOSED STEEL LINTELS TO BE PAINTED TO MATCH BRICK VENEER (COLOR TO BE SELECTED BY ARCHITECT).

JACKSON COUNTY

RECREATION CENTER - AQUATICS

88 CULLOWHEE MOUNTAIN RD
CULLOWHEE, NC 28723

DESIGNER

CLARK NEXSEN

301 COLLEGE STREET, SUITE 300
ASHEVILLE, NORTH CAROLINA 28801
828.232.0608


OVERALL ELEVATION NOTES

KEY NOTES -EXTERIOR ELEVATIONS

CORPORATE SEAL



PROFESSIONAL SEAL

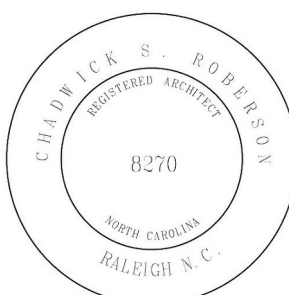

SUBMITTAL


4.19.2022

CONSTRUCTION DOCUMENTS


REVISIONS

KEY PLAN


LEGEND - METAL WALL PANELS

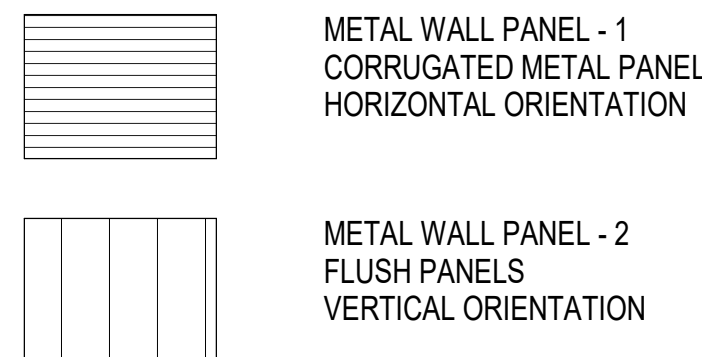

LEGEND - MASONRY VENEER

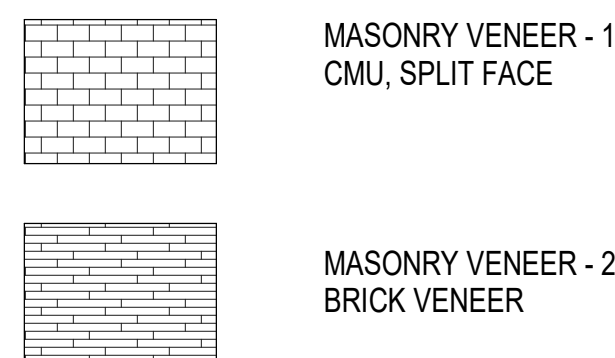

LEGEND - PHENOLIC PANEL

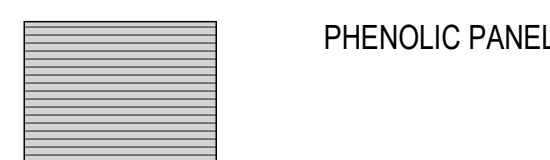

GRAPHIC SCALE(S)

1/16" = 1' - 0" 0 5' 10' 20' 30' 60'


SHEET

OVERALL ELEVATIONS

AE200

DESIGN: ADS, AMT
DRAWN: ADS, AMT
REVIEW: CSR

CN 7584-A

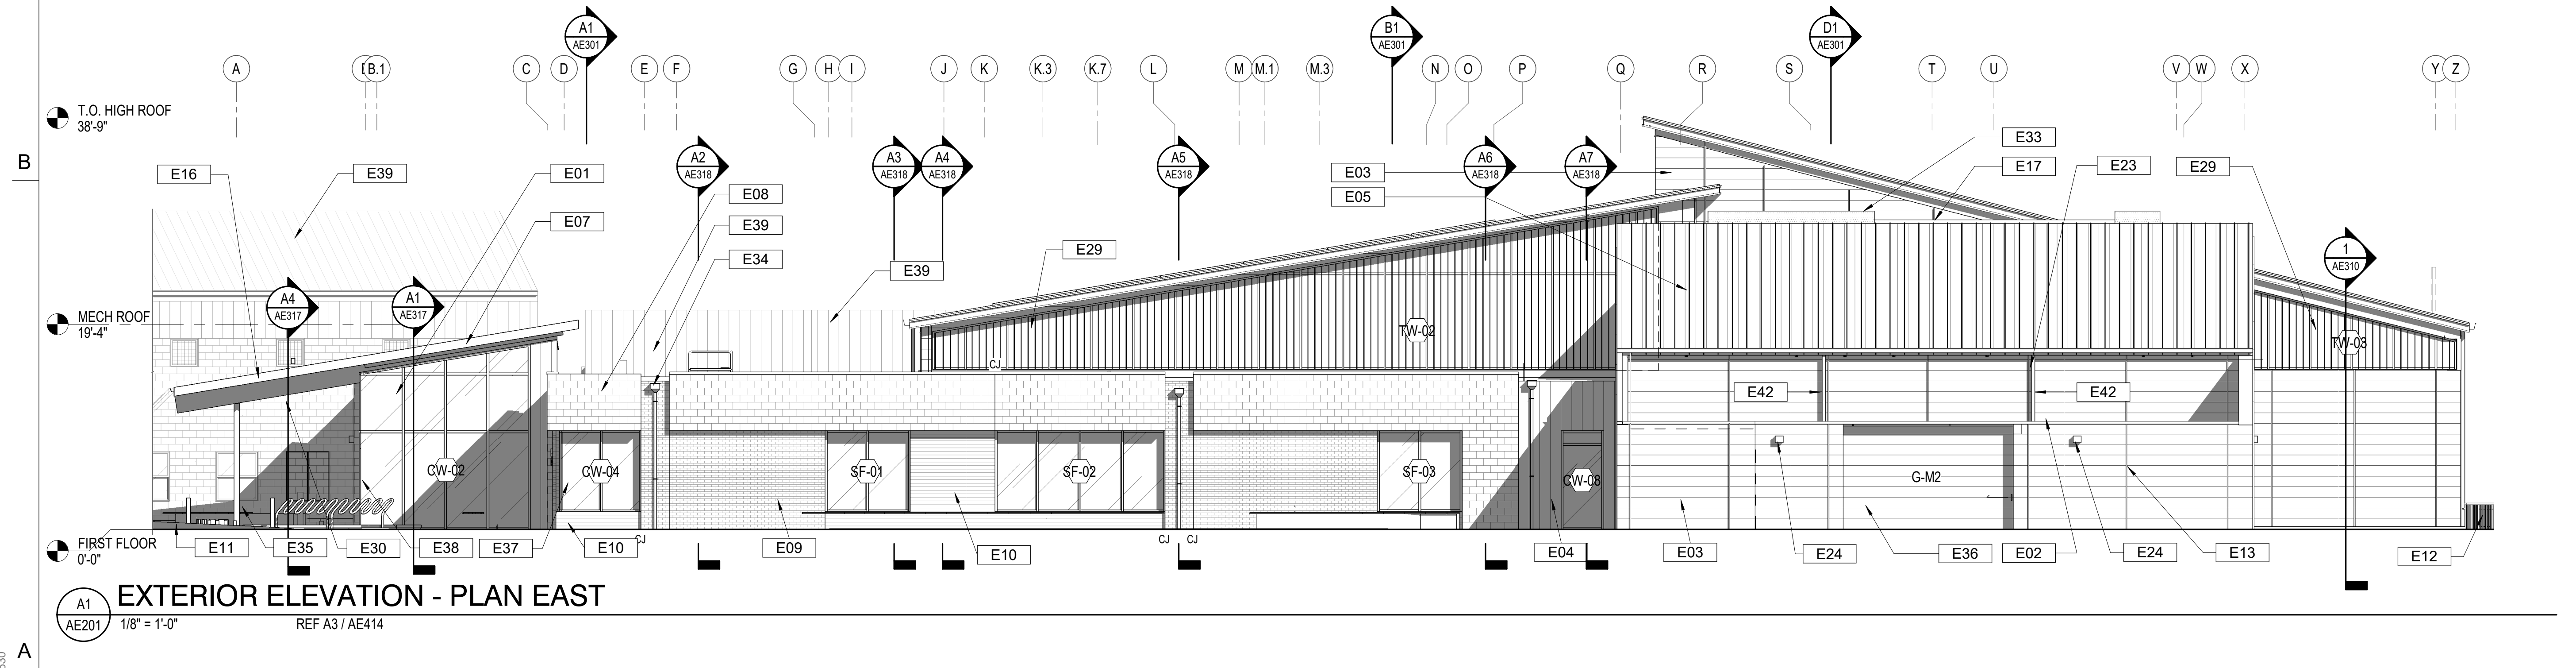

1. REFER TO SHEET A-001 FOR ARCHITECTURAL SYMBOLS LEGEND.
2. REFER TO SHEET AExxx FOR CURTAIN WALL, LOUVER, AND DOOR ELEVATIONS.
3. REFER TO AND COORDINATE WITH STRUCTURAL, MECHANICAL, PLUMBING, AND ELECTRICAL FOR ADDITIONAL INFORMATION NOT SHOWN ON THIS DRAWING.
4. REFER TO AND COORDINATE WITH CIVIL AND LANDSCAPING DRAWINGS FOR ALL FINISHED GRADES.
5. HOLLOW METAL DOORS, FRAMES AND EXPOSED STEEL LINTELS TO BE PAINTED TO MATCH BRICK VENEER (COLOR TO BE SELECTED BY ARCHITECT).


KEY NOTES - EXTERIOR ELEVATIONS	
E01	CURTAIN WALL SYSTEM
E02	FACTORY FINISHED METAL PARAPET COPING
E03	METAL WALL PANEL 1
E04	METAL WALL PANEL 2
E05	METAL ROOF PANEL
E07	FACTORY FINISHED METAL FASCIA
E08	MASONRY WALL (CMU)
E09	MASONRY WALL (BRICK)
E10	WOOD PANEL CLADDING
E11	MASONRY SITE WALL
E12	PAINTED METAL FENCE
E13	FACTORY FINISHED ALUMINUM PROFILE TRIM
E16	ENTRANCE CANOPY
E17	MECHANICAL EQUIPMENT. SEE MECHANICAL DRAWINGS
E21	FACTORY FINISHED METAL GUTTER
E22	BUILDING SIGNAGE
E23	FACTORY FINISHED METAL DOWNSPOUT
E24	EXTERIOR LIGHT FIXTURE. SEE ELECTRICAL DRAWINGS
E25	BOLLARD. SEE ELECTRICAL DRAWINGS
E28	WOOD BENCH TOP ON MASONRY SITE WALL
E29	TRANSLUCENT WALL SYSTEM
E30	EXPPOSED TIMBER STRUCTURE. SEE STRUCTURAL DRAWINGS
E33	FACTORY FINISHED PERFORATED METAL MECHANICAL SCREEN
E34	FACTORY FINISHED METAL SCUPPER
E35	STL COLUMN, PAINTED. SEE STRUCTURAL
E36	ROLLING GATE AT MECHANICAL YARD
E37	SSG PANELS AT CORNER
E38	MASONRY WALL (BRICK), BEYOND
E39	EXISTING BUILDING, BEYOND
E40	PHOTOVOLTAIC (PV) SYSTEM - ALTERNATE. SEE ELECTRICAL
E41	ROOF ACCESS LADDER
E42	DOWNSPOUT

MASONRY VENEER - 1
CMU, SPLIT FACE

MASONRY VENEER - 2
BRICK VENEER

 PHENOLIC PANEL

1/8" = 1' - 0"

 

CN 7584-A

4/19/2022 1:43:10 PM
C:\Users\dschulz\Documents\Revit Files\7584-A_Jackson Co Rec Center Aquatics Center A21_dschulz.rvt



1. REFER TO SHEET A-001 FOR ARCHITECTURAL SYMBOLS LEGEND.
2. REFER TO SHEET AExxx FOR CURTAIN WALL, LOUVER, AND DOOR ELEVATIONS.
3. REFER TO AND COORDINATE WITH STRUCTURAL, MECHANICAL, PLUMBING, AND ELECTRICAL FOR ADDITIONAL INFORMATION NOT SHOWN ON THIS DRAWING.
4. REFER TO AND COORDINATE WITH CIVIL AND LANDSCAPING DRAWINGS FOR ALL FINISHED GRADES.
5. HOLLOW METAL DOORS, FRAMES AND EXPOSED STEEL LINTELS TO BE PAINTED TO MATCH BRICK VENEER (COLOR TO BE SELECTED BY ARCHITECT).

1/8" = 1' - 0"

A horizontal graphic scale bar with alternating black and white segments. It is marked with '0' at the left end, and '5'', '10'', '15'', and '30'' at regular intervals along the top. The total length of the bar represents 30 feet.