

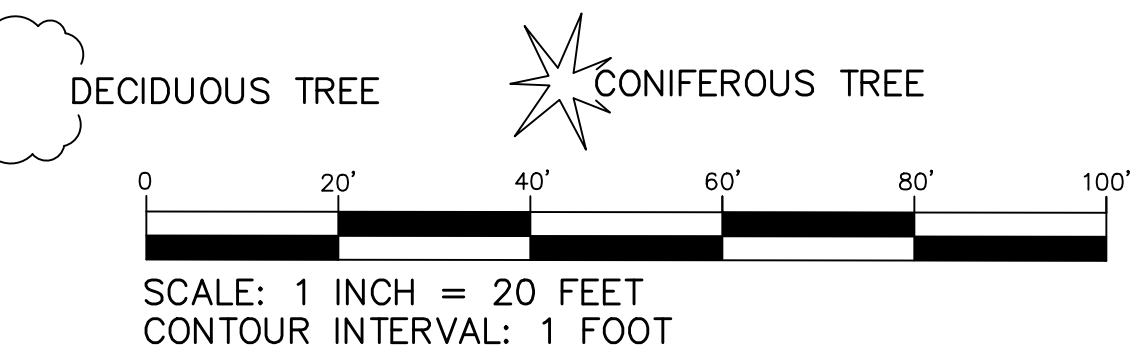
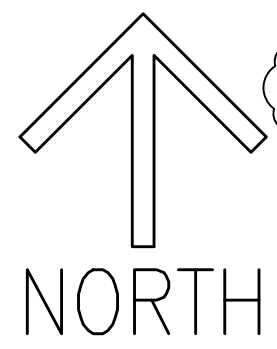


Revisions	
Date	Description

Designed By: **DPJ**  
 Drawn By: **DPJ**  
 Checked By: **DPJ**  
 Job No.: **200012**  
 Date: **AUG., '22**  
 Scale: **AS SHOWN**  
 Sheet No.: **C-2**  
 2 OF 9

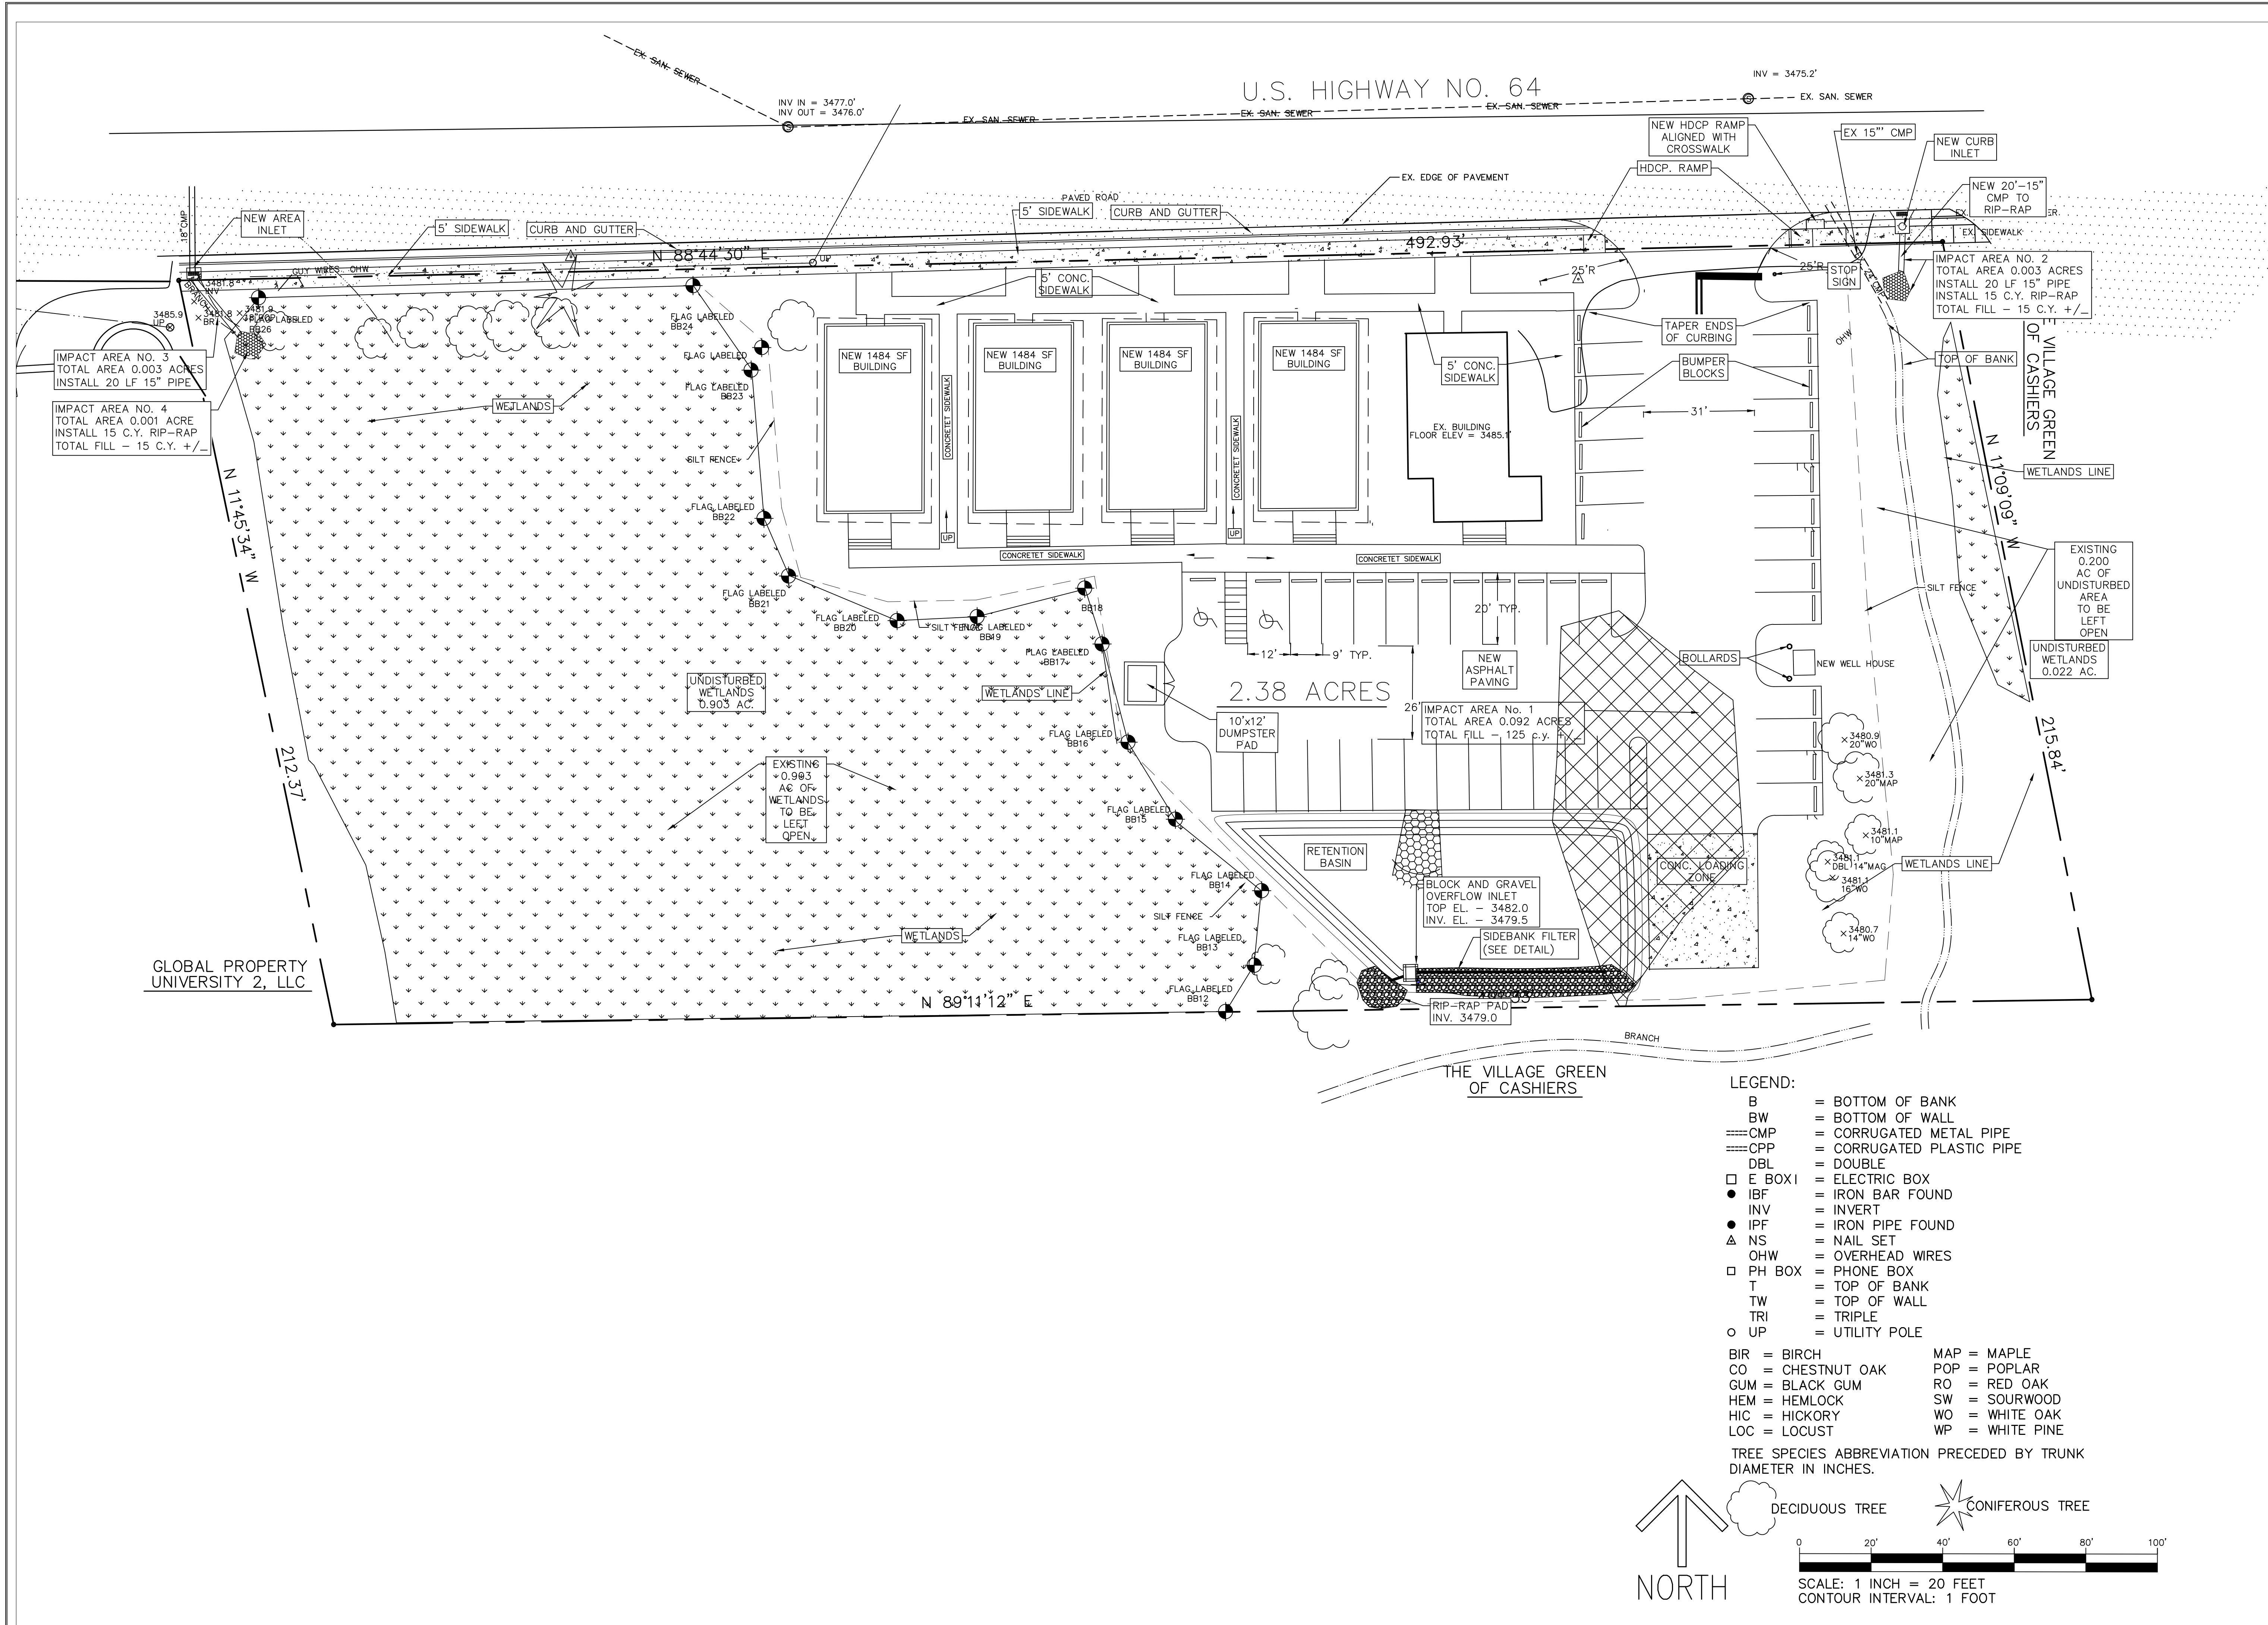

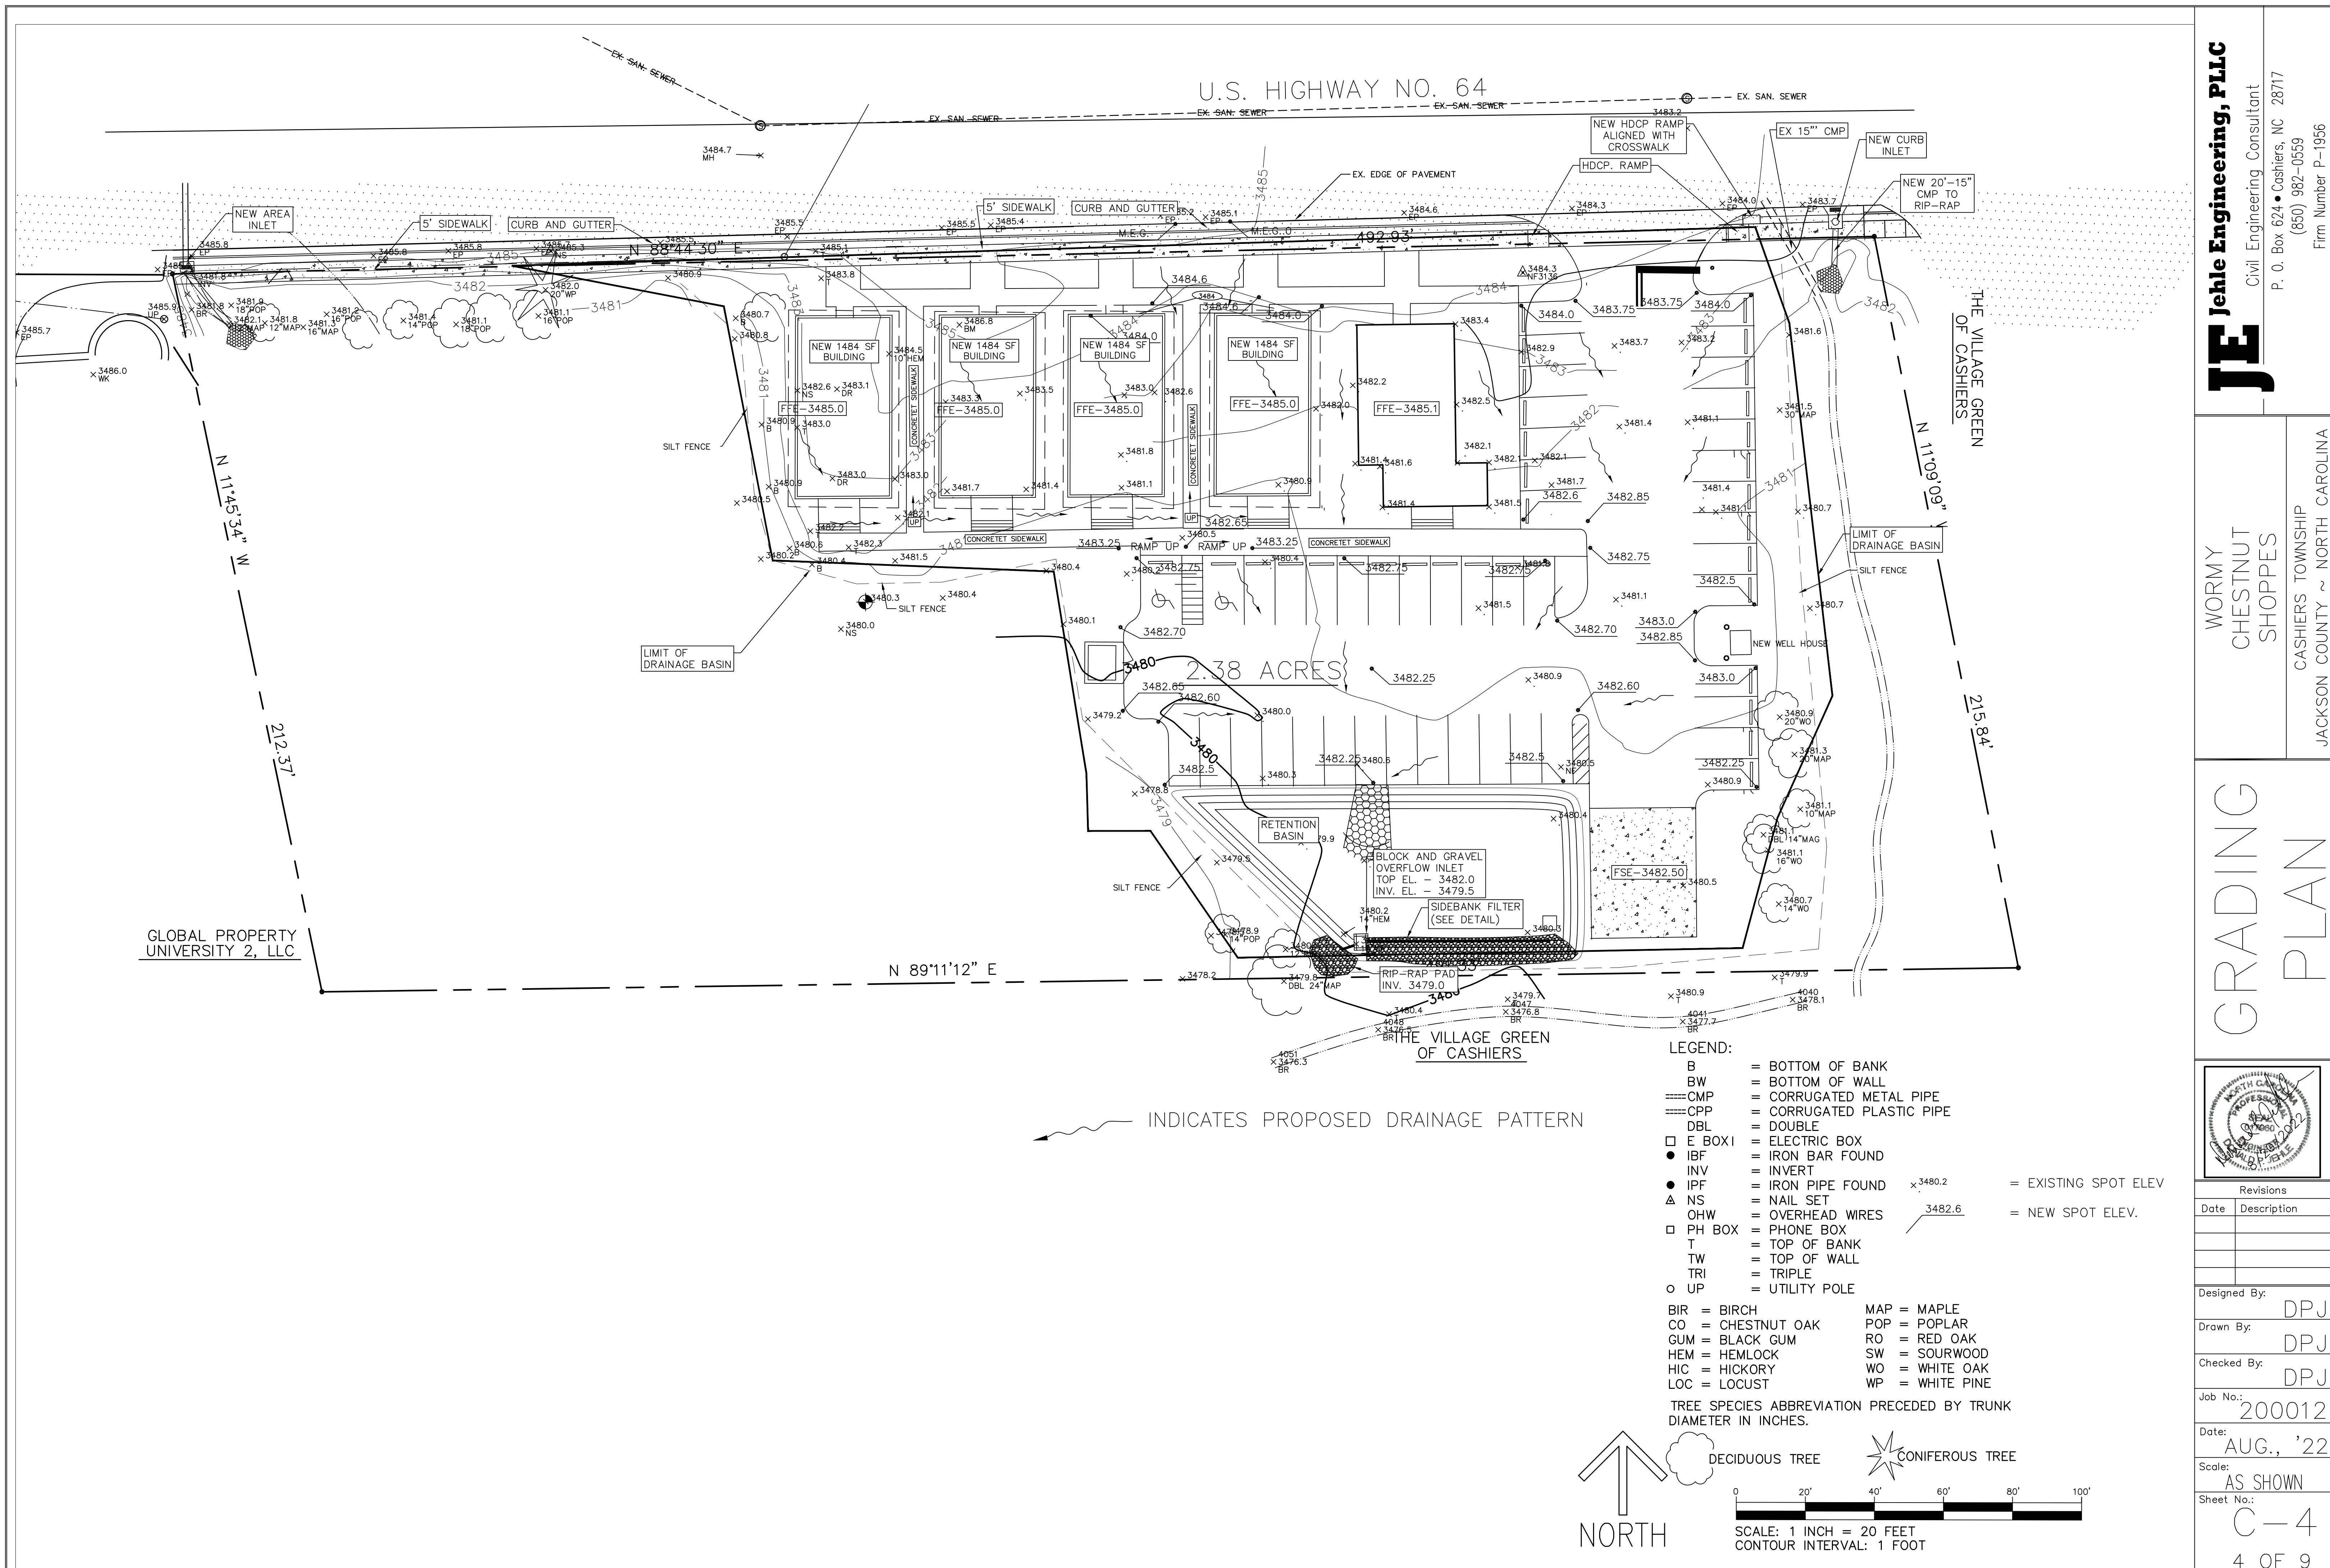


U.S. HIGHWAY NO. 64

GLOBAL PROPERTY UNIVERSITY 2, LLC

**JE** Jehle Engineering, PLLC  
 Civil Engineering Consultant  
 P. O. Box 624 • Cashiers, NC 28717  
 (850) 982-0559  
 Firm Number P-1956

WORMY CHESTNUT SHOPPES  
 CASHIERS TOWNSHIP  
 JACKSON COUNTY ~ NORTH CAROLINA

GRADING PLAN

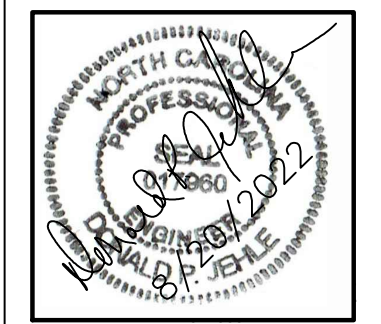

INDICATES PROPOSED DRAINAGE PATTERN

- LEGEND:**
- B = BOTTOM OF BANK
  - BW = BOTTOM OF WALL
  - CMP = CORRUGATED METAL PIPE
  - CPP = CORRUGATED PLASTIC PIPE
  - DBL = DOUBLE
  - E BOX I = ELECTRIC BOX
  - IBF = IRON BAR FOUND
  - INV = INVERT
  - IPF = IRON PIPE FOUND
  - NS = NAIL SET
  - OHW = OVERHEAD WIRES
  - PH BOX = PHONE BOX
  - T = TOP OF BANK
  - TW = TOP OF WALL
  - TRI = TRIPLE
  - UP = UTILITY POLE
  - BIR = BIRCH
  - CO = CHESTNUT OAK
  - GUM = BLACK GUM
  - HEM = HEMLOCK
  - HIC = HICKORY
  - LOC = LOCUST
  - MAP = MAPLE
  - POP = POPLAR
  - RO = RED OAK
  - SW = SOURWOOD
  - WO = WHITE OAK
  - WP = WHITE PINE
- TREE SPECIES ABBREVIATION PRECEDED BY TRUNK DIAMETER IN INCHES.

**LEGEND:**

- = EXISTING SPOT ELEV
- = NEW SPOT ELEV.

DECIDUOUS TREE      CONIFEROUS TREE

SCALE: 1 INCH = 20 FEET  
 CONTOUR INTERVAL: 1 FOOT

Revisions	
Date	Description

Designed By: DPJ  
 Drawn By: DPJ  
 Checked By: DPJ  
 Job No.: 200012  
 Date: AUG., '22  
 Scale: AS SHOWN  
 Sheet No.: C-4  
 4 OF 9