


THIS DRAWING IS THE PROPERTY OF 4D ENGINEERING, LLC, AND SHALL NOT BE REPRODUCED OR COPIED IN WHOLE OR IN PART, IT IS ONLY TO BE USED FOR THE ACTUAL PROJECTS THE DRAWING

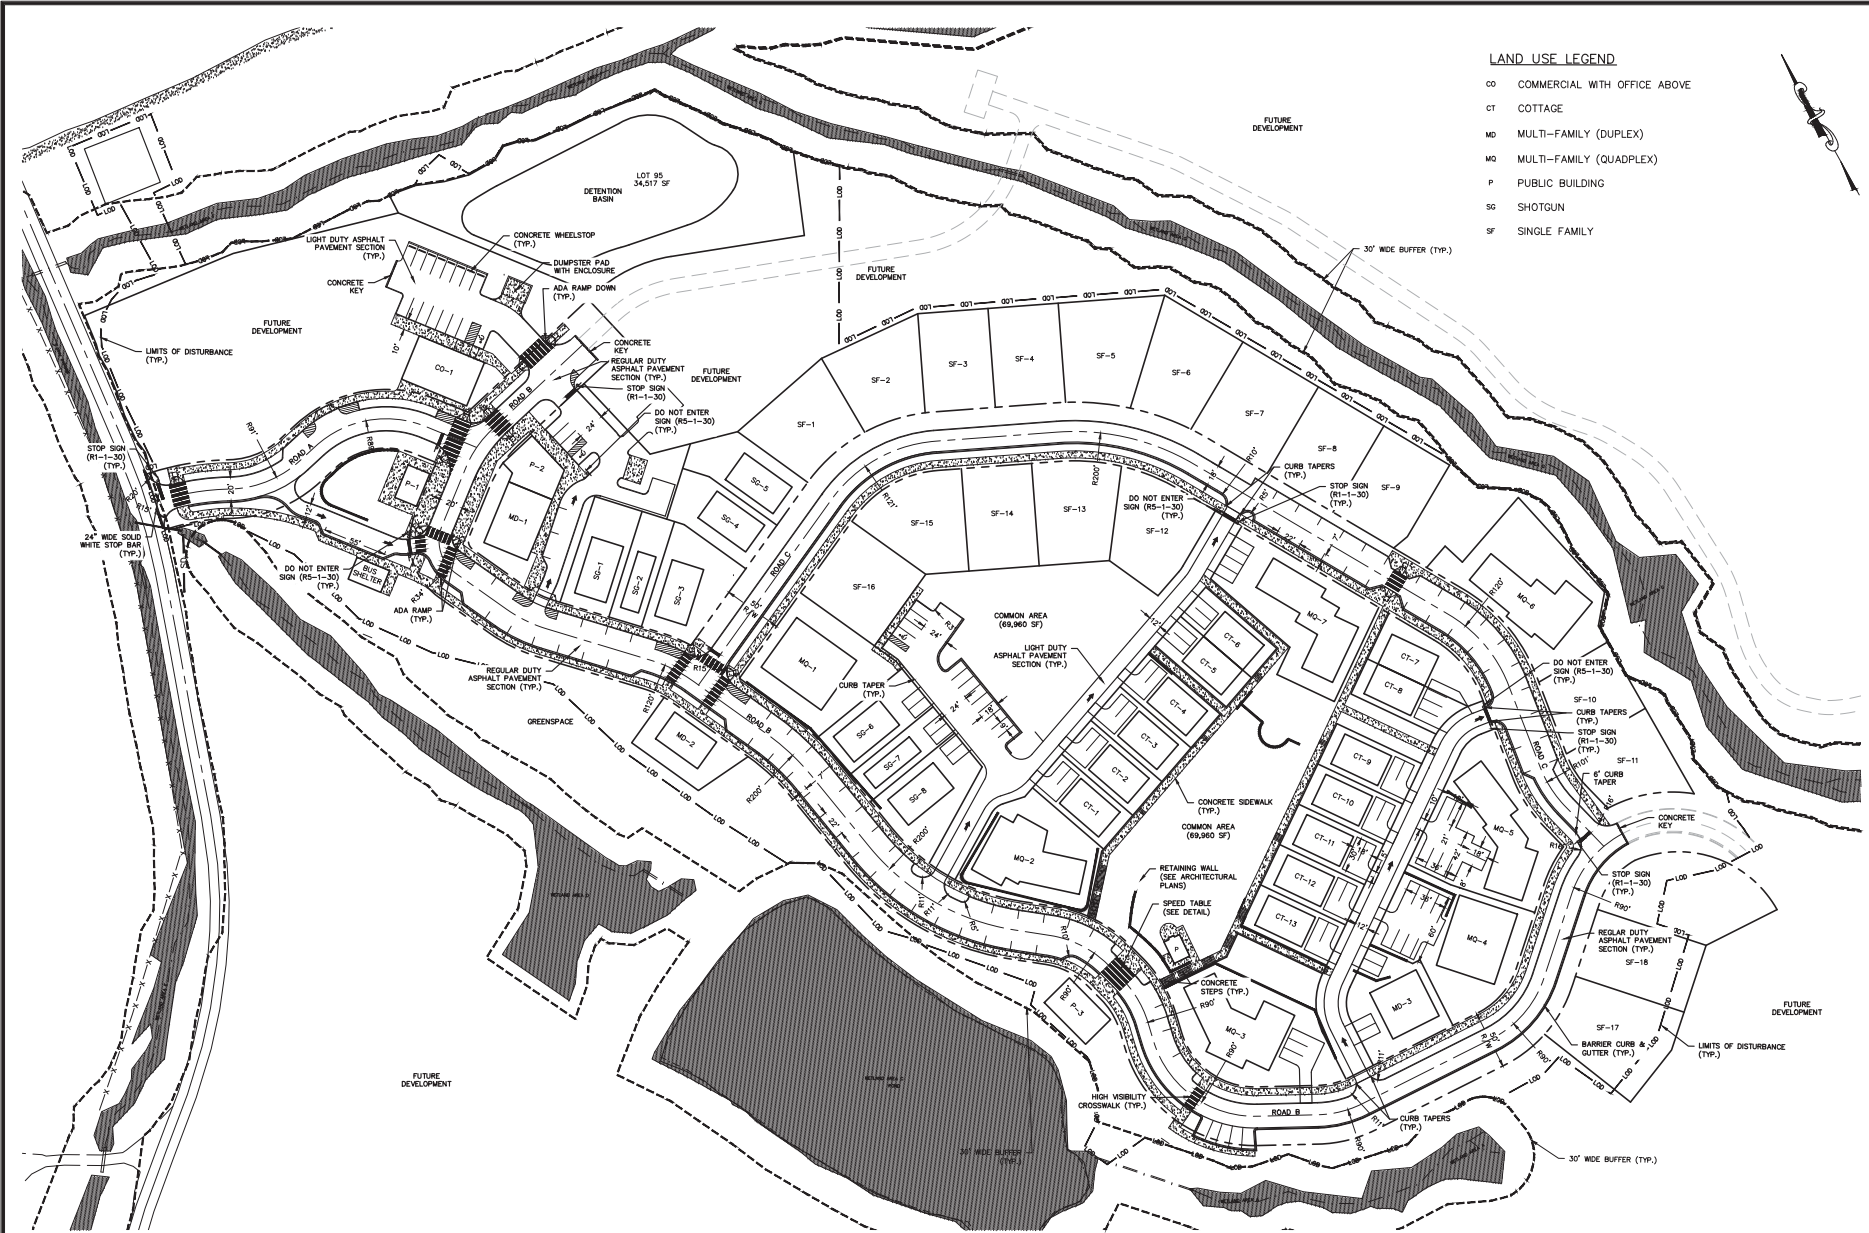

- LAND USE LEGEND
- CO COMMERCIAL WITH OFFICE ABOVE
 - CT COTTAGE
 - MD MULTI-FAMILY (DUPLEX)
 - MO MULTI-FAMILY (QUADPLEX)
 - P PUBLIC BUILDING
 - SG SHOTGUN
 - SF SINGLE FAMILY

4D
ENGINEERING
"SUPERIOR COMPREHENSIVE
ENGINEERING SOLUTIONS"
WWW.4DENGR.COM
CIVIL ENGINEERING

STATE OF NORTH CAROLINA
4D ENGINEERING GROUP PLLC
P-1249
Professional Engineer
J. D. DAVIS

REVISIONS		
#	DESCRIPTION	DATE

SHEET
SITE LAYOUT PLAN

PROJECT
CAMP CREEK PHASE 1
IN
WHITTIER, NC

SCALE: 1"=50'
PROJ NO: 19042
C4
JULY 29, 2021

3 DAYS BEFORE DIGGING IN
NORTH CAROLINA
CALL 1-800-632-4949
North Carolina 611

